

- NOTES:**
- 2400 SQ FT
  - 16FT CEILINGS
  - GALLERY FINISH
  - 20 FT RETAIL FACADE
  - 1 RESTROOM
  - 19 OUTLETS FL.
  - 16 CEILING OUTLETS
  - 100 AMPS FOR CLIENT USE INCL. FIRST FL AND B.O.H.

⊕ OUTLET

① FIRST FLOOR  
1/8" = 1'-0"

FIRST FLOOR PLAN


393 BROADWAY  
NEW YORK, NY 10013

SCALE: 1/8"=0'-0"

DATE: 2/8/2018

DRAWN BY: T.C.

A.101

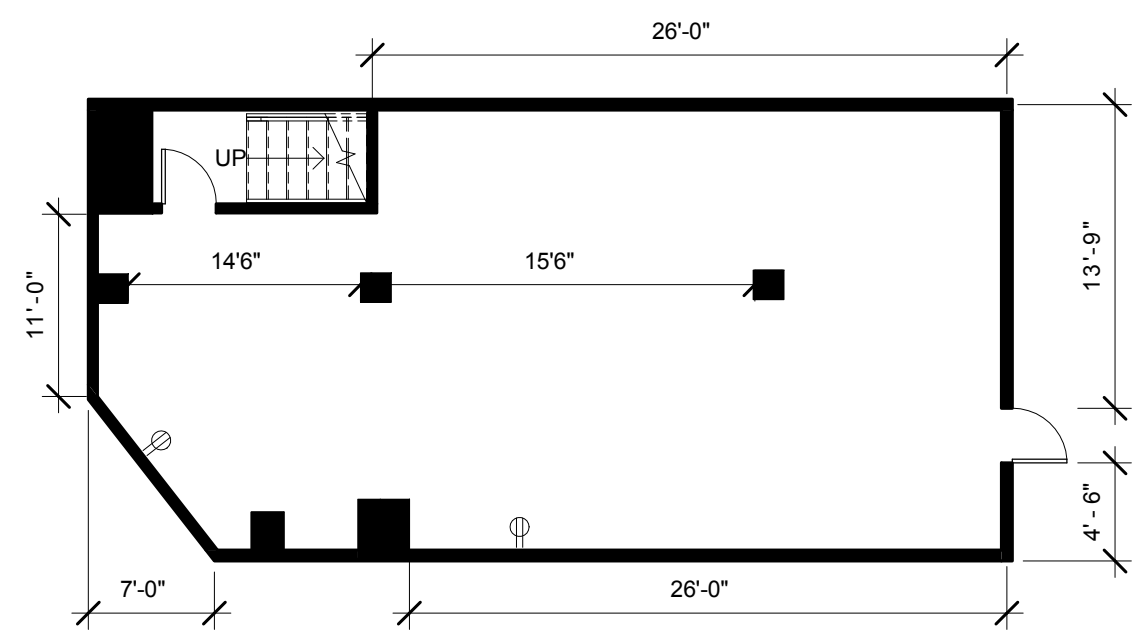

NOTES:  
1000 SQ. FT  
14 FT. CEILINGS  
BACK OF HOUSE  
STORAGE AND EQUIP

① BASEMENT PLAN  
1/8" = 1'-0"

BACK OF HOUSE PLAN	
393 BROADWAY NEW YORK, NY 10013	
SCALE: 1/8"=0'-0"	A.102
DATE: 2/8/2018	
DRAWN BY: T.C.	